

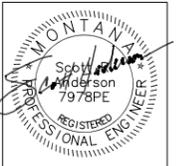


X:\Adam\Whitefish\WWTP\Design Drawings\Revision 2\WF - Design - 2017.dwg SAVED:11/30/17 PRINTED:11/30/17 BY:ADAM

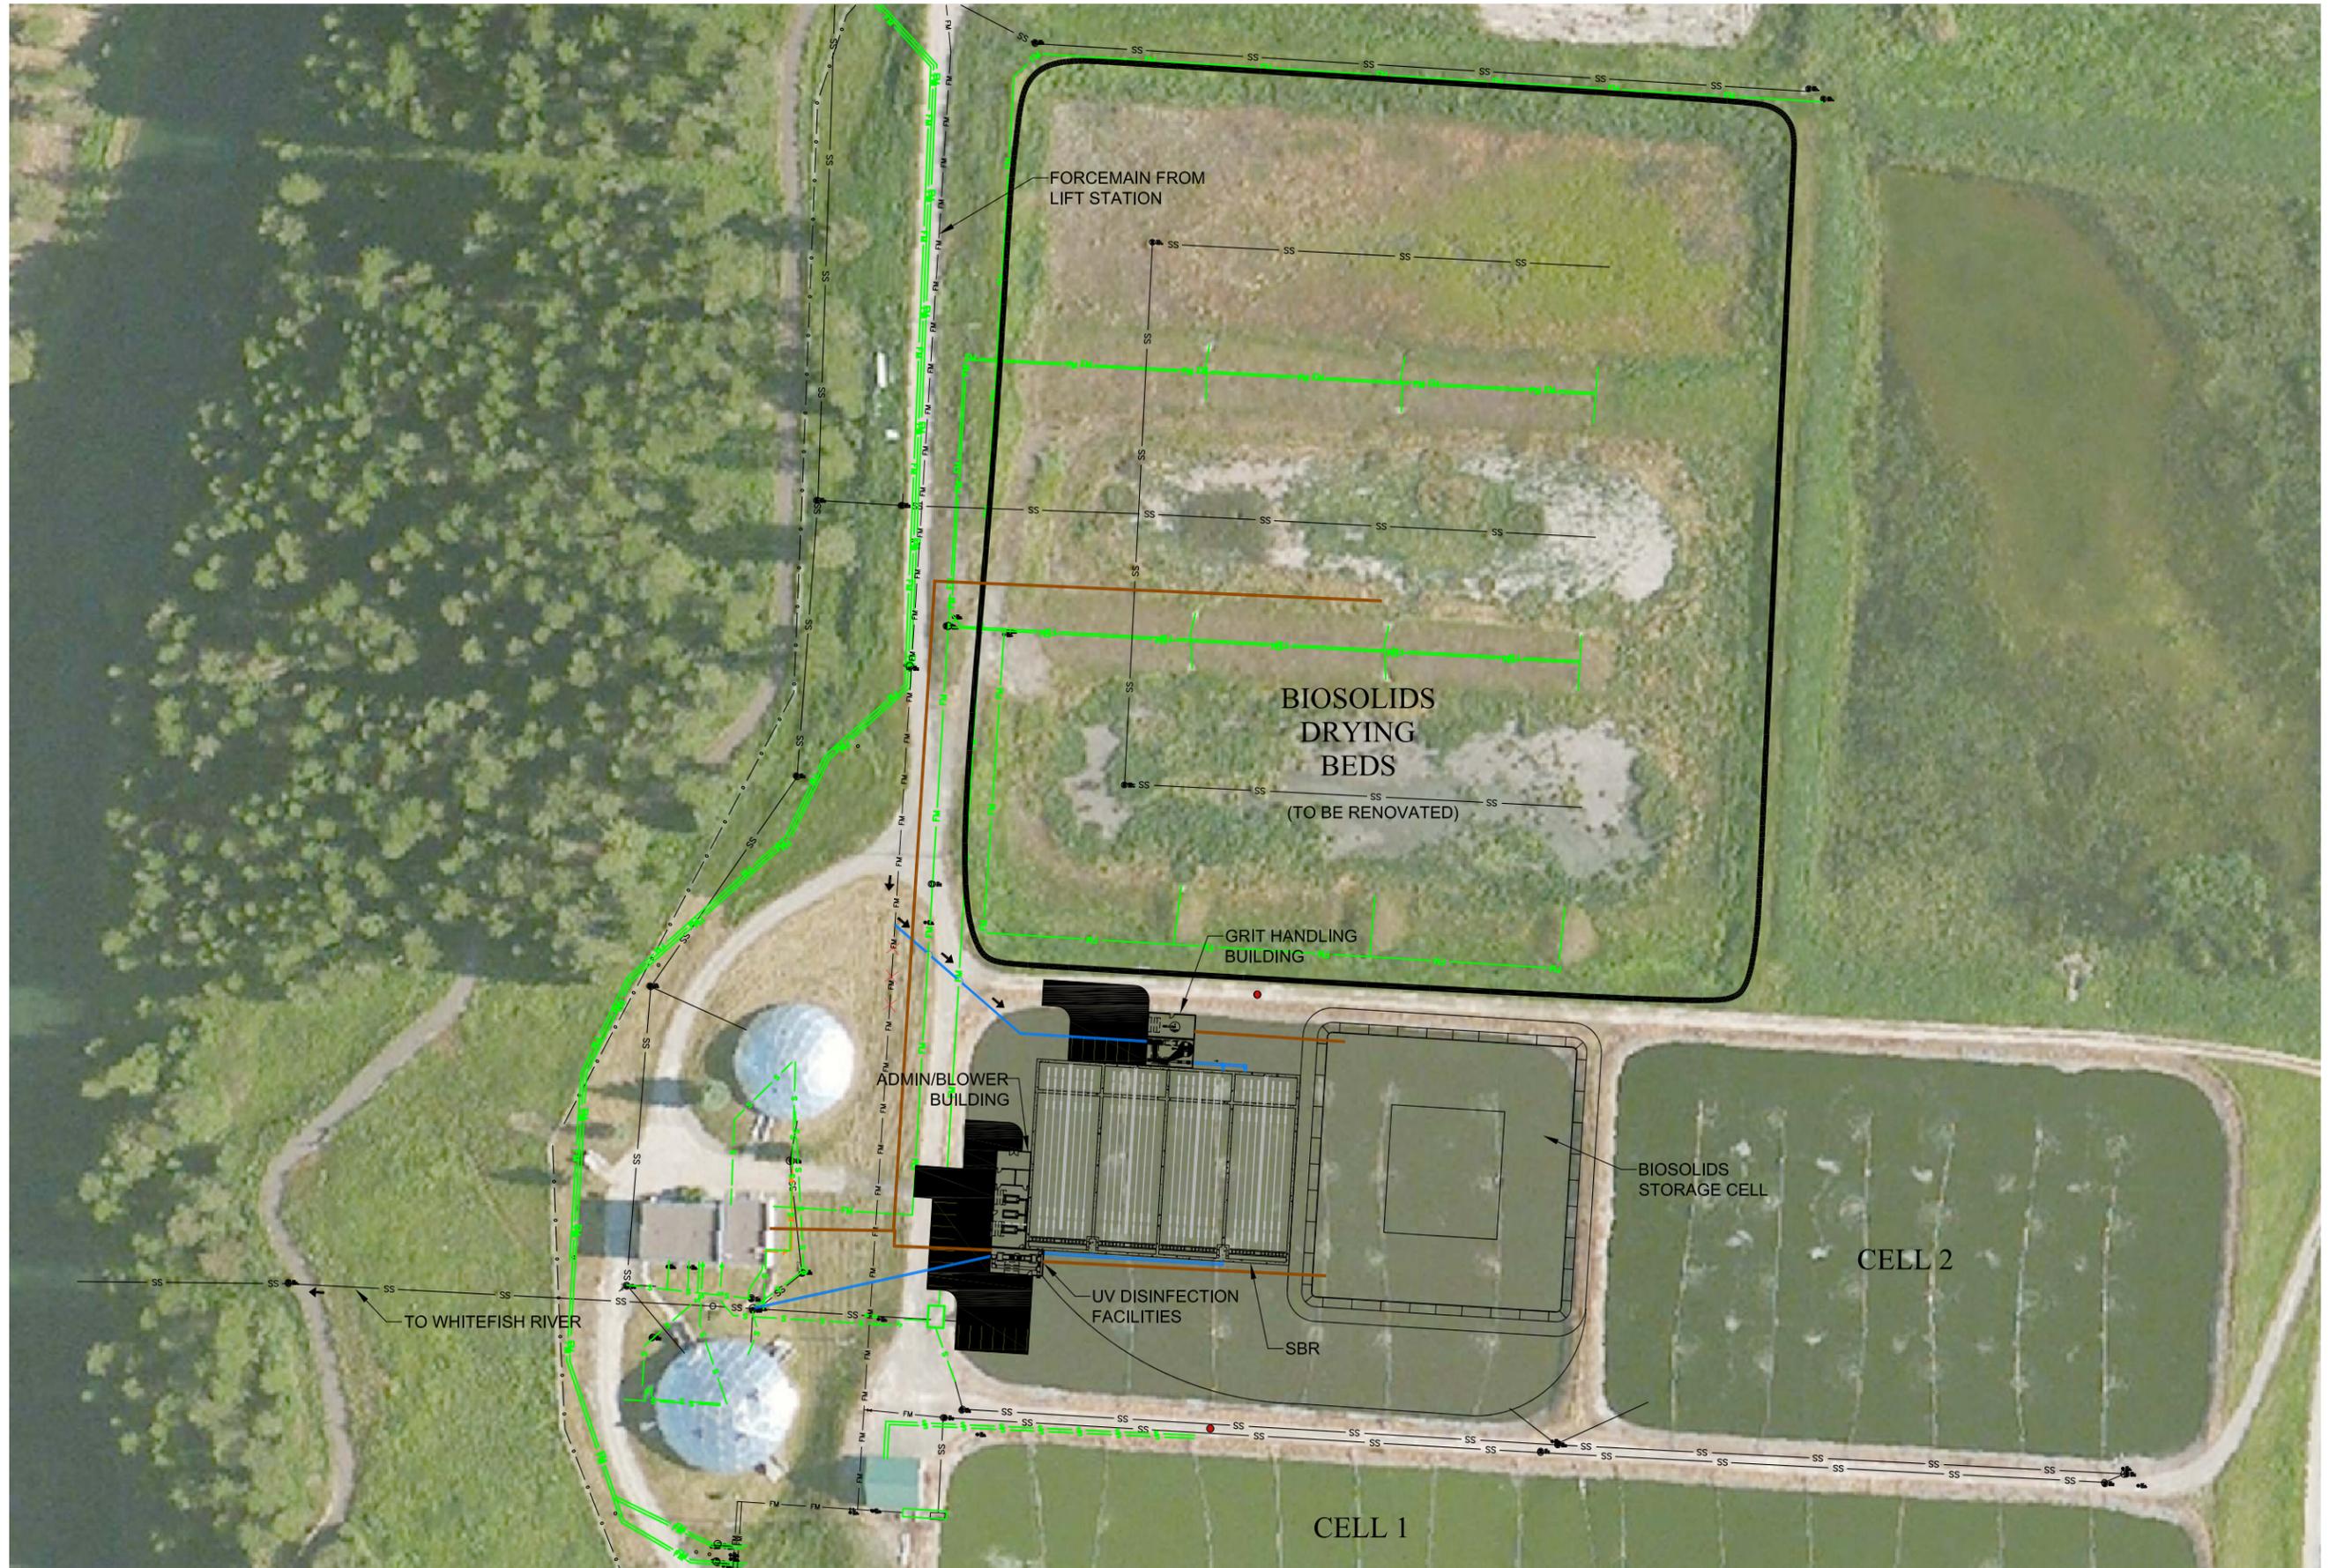

Revision	Date	By
Draft	1-2017	SA
Final		

Revision	Draft
Plot Scale	1:2
Drawn By	A. Eckhart
Approved By	S. Anderson, P.E.
Checked By	P. Montgomery, P.E.
Designed By	S. Anderson, P.E.
Project Number	

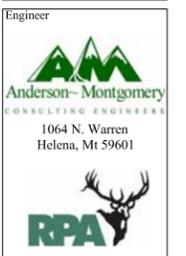

Owner  
**City of Whitefish, Montana**

Project Title  
**Whitefish WWTP Upgrade**

Sheet Title  
**Sequencing Batch Reactor Site Plan**

Sheet  
**1**  
of 1