


PLAN SCHEME 1.5

- South and West Lobby
- Corner Entrance
- Central Hall on 2nd Level
- Council Chamber on 2nd Level
- Floor Heights:
 - Level 1: 100.0'
 - Level 2: 116.0'
 - Level 3: 130.0'
 - Basement: 88.0'

SCHEME 1.5

City Hall: Plan Organization
 WHITEFISH CITY HALL AND PARKING STRUCTURE

LEVEL 01

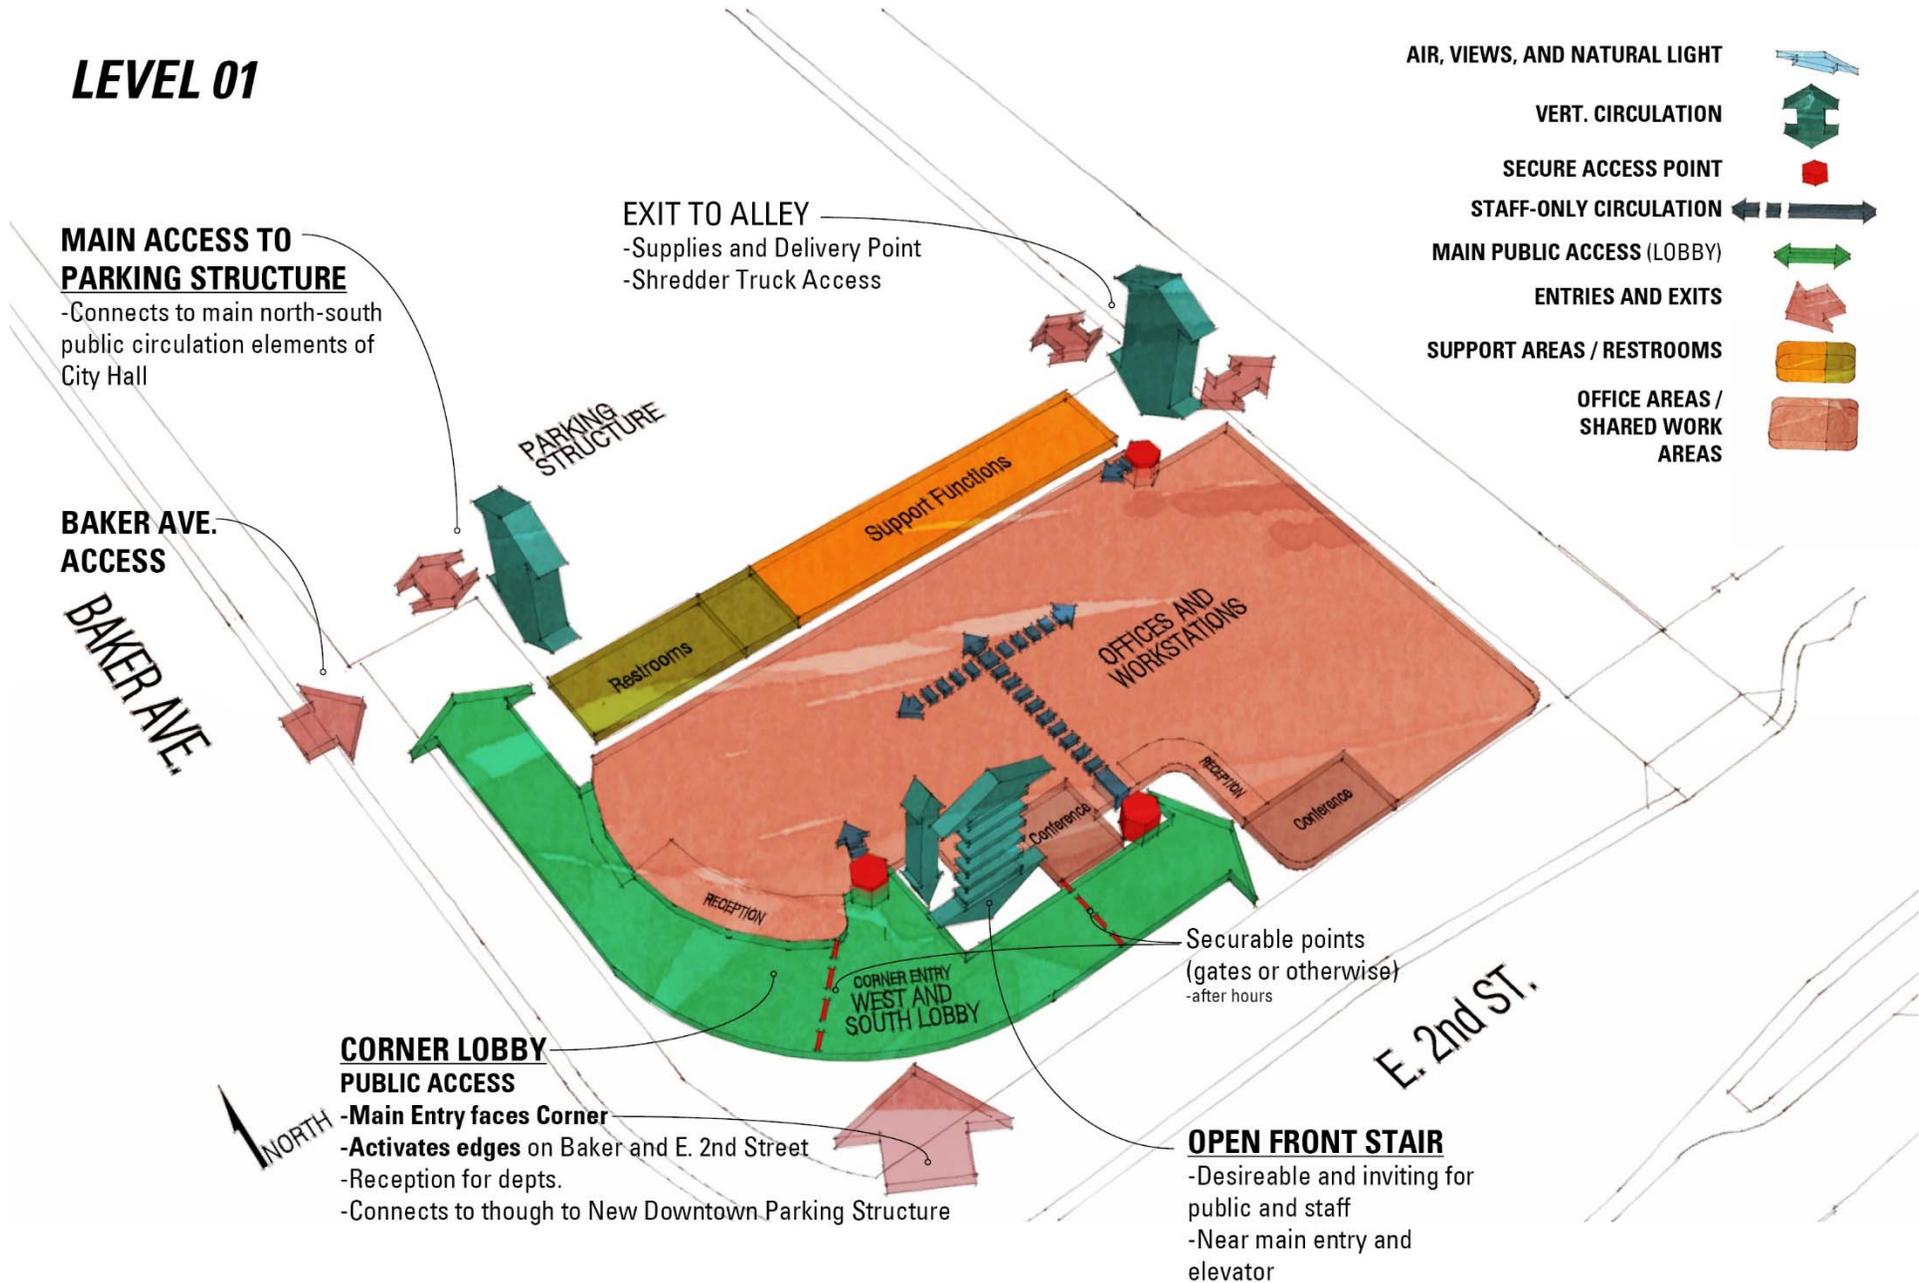

SCHEME 1.5 – Basic Organization

City Hall: Plan Organization
 WHITEFISH CITY HALL AND PARKING STRUCTURE


LEVEL 02



SCHEME 1.5 – Basic Organization

City Hall: Plan Organization
 WHITEFISH CITY HALL AND PARKING STRUCTURE

LEVEL 03

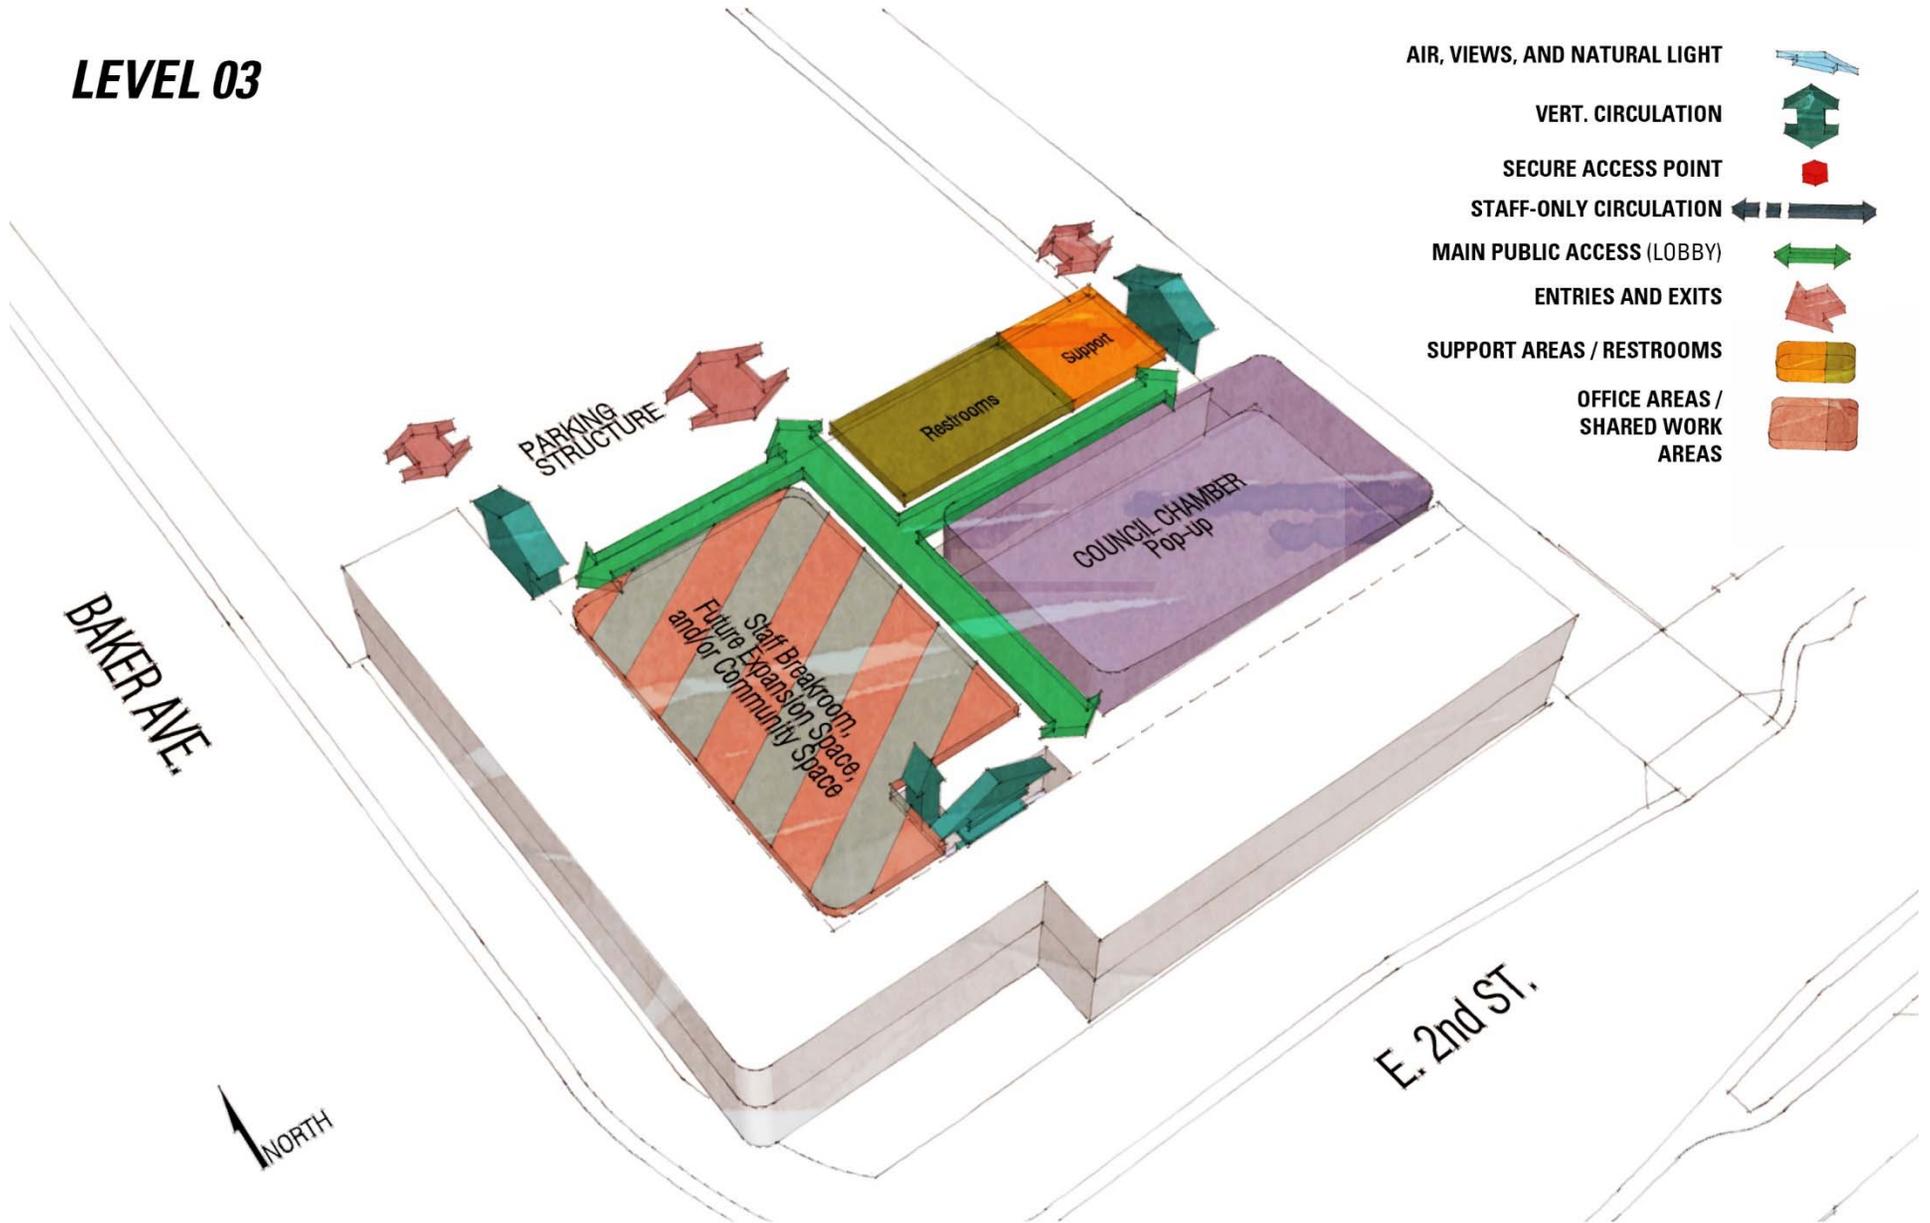

SCHEME 1.5 – Basic Organization

City Hall: Plan Organization
WHITEFISH CITY HALL AND PARKING STRUCTURE

PARKING GARAGE



SCHEME 1.5 – Main Floor

City Hall: Plan Organization
WHITEFISH CITY HALL AND PARKING STRUCTURE



SCHEME 1.5 – 2nd Floor

City Hall: Plan Organization
 WHITEFISH CITY HALL AND PARKING STRUCTURE