



West of Karrow Avenue

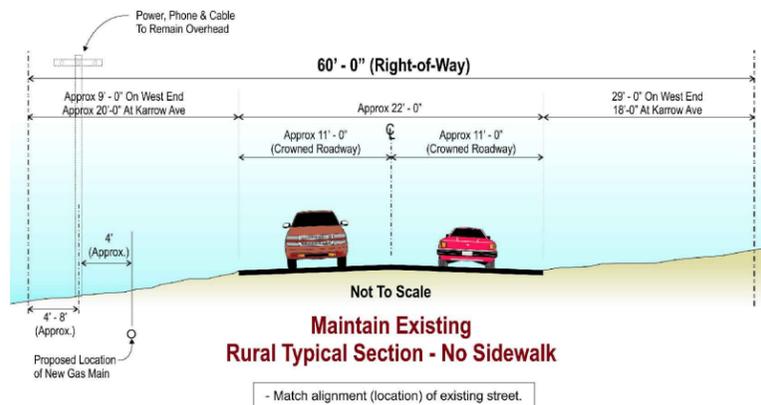

Prepared By:
ROBERT PECCIA &
ASSOCIATES


Figures 1-4_W7ST.dwg

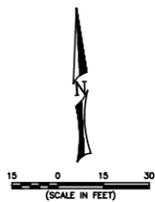


(NORTH ARROW AND SCALE APPLY ONLY TO PLAN VIEW)

West Seventh Street Reconstruction
Whitefish, Montana
WEST OF KARROW

Figure#1

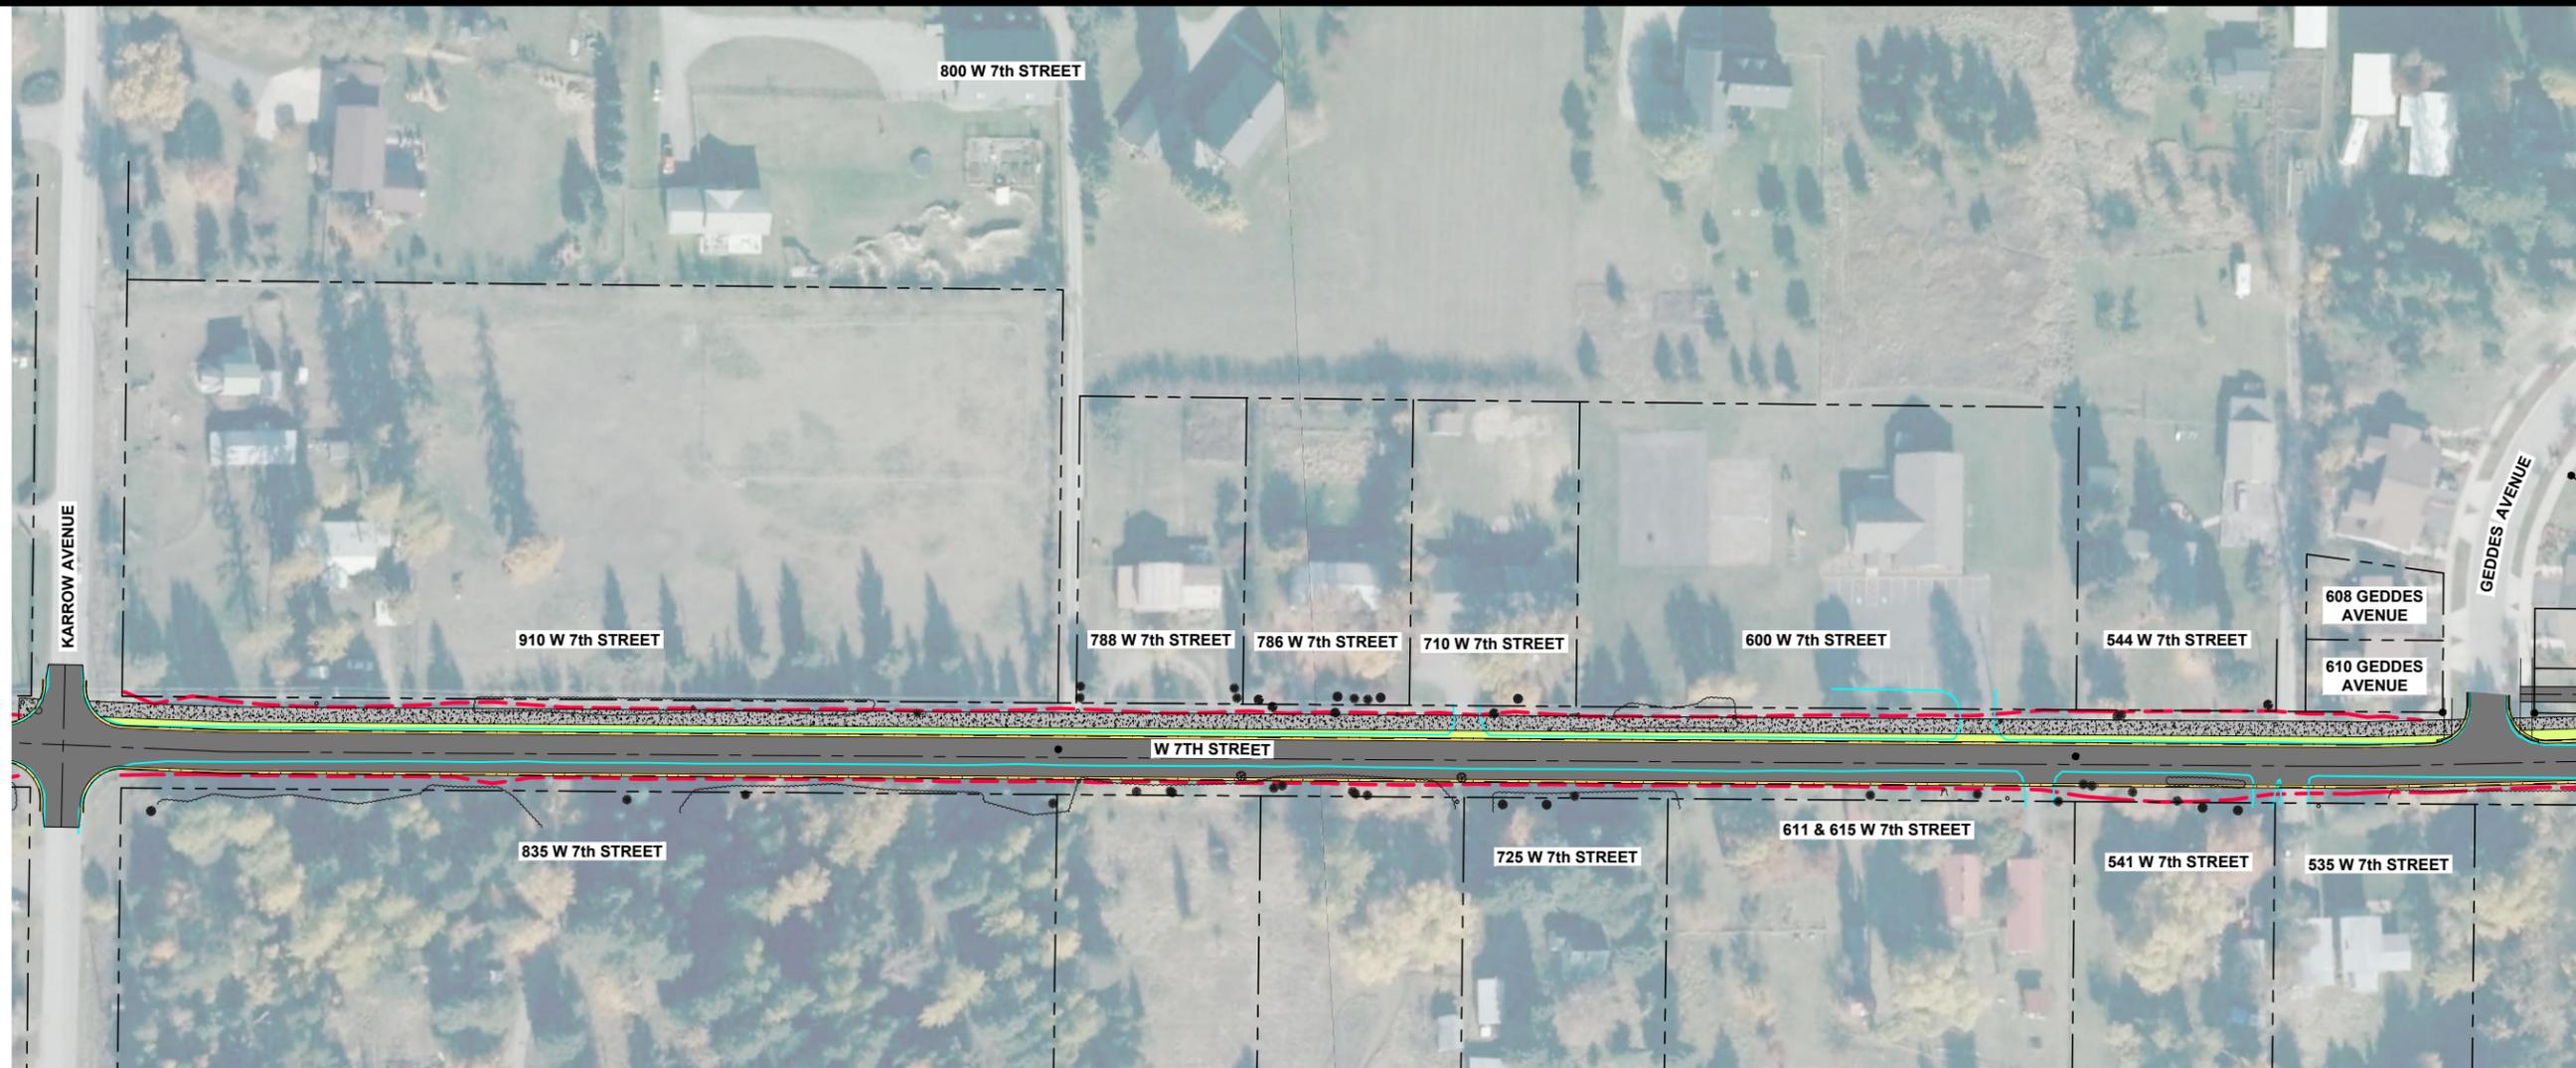

Karrow To Geddes

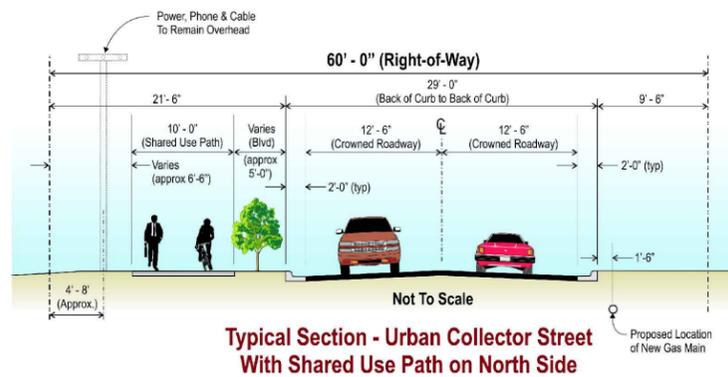

Prepared By:
ROBERT PECCIA &
ASSOCIATES

Figures 1-4_W7ST.dwg




(NORTH ARROW AND SCALE APPLY ONLY TO PLAN VIEW)

West Seventh Street Reconstruction
Whitefish, Montana
KARROW TO GEDDES

Figure#2



Geddes To O'Brien

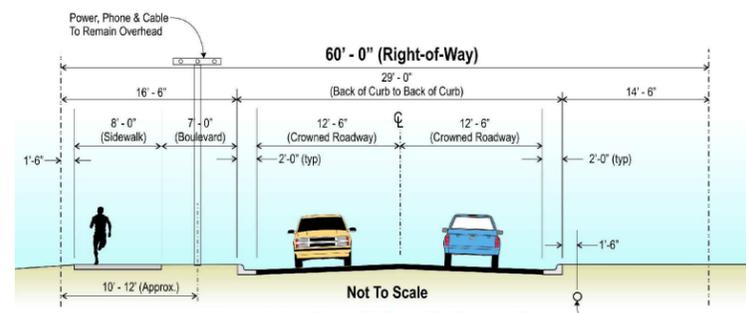

**Typical Section - Urban Collector Street
With Sidewalk on North Side**



Prepared By:
ROBERT PECCIA &
ASSOCIATES


Figures 1-4_W7ST.dwg




(NORTH ARROW AND SCALE APPLY ONLY TO PLAN VIEW)

West Seventh Street Reconstruction
Whitefish, Montana
GEDDES TO O'BRIEN

Figure#3

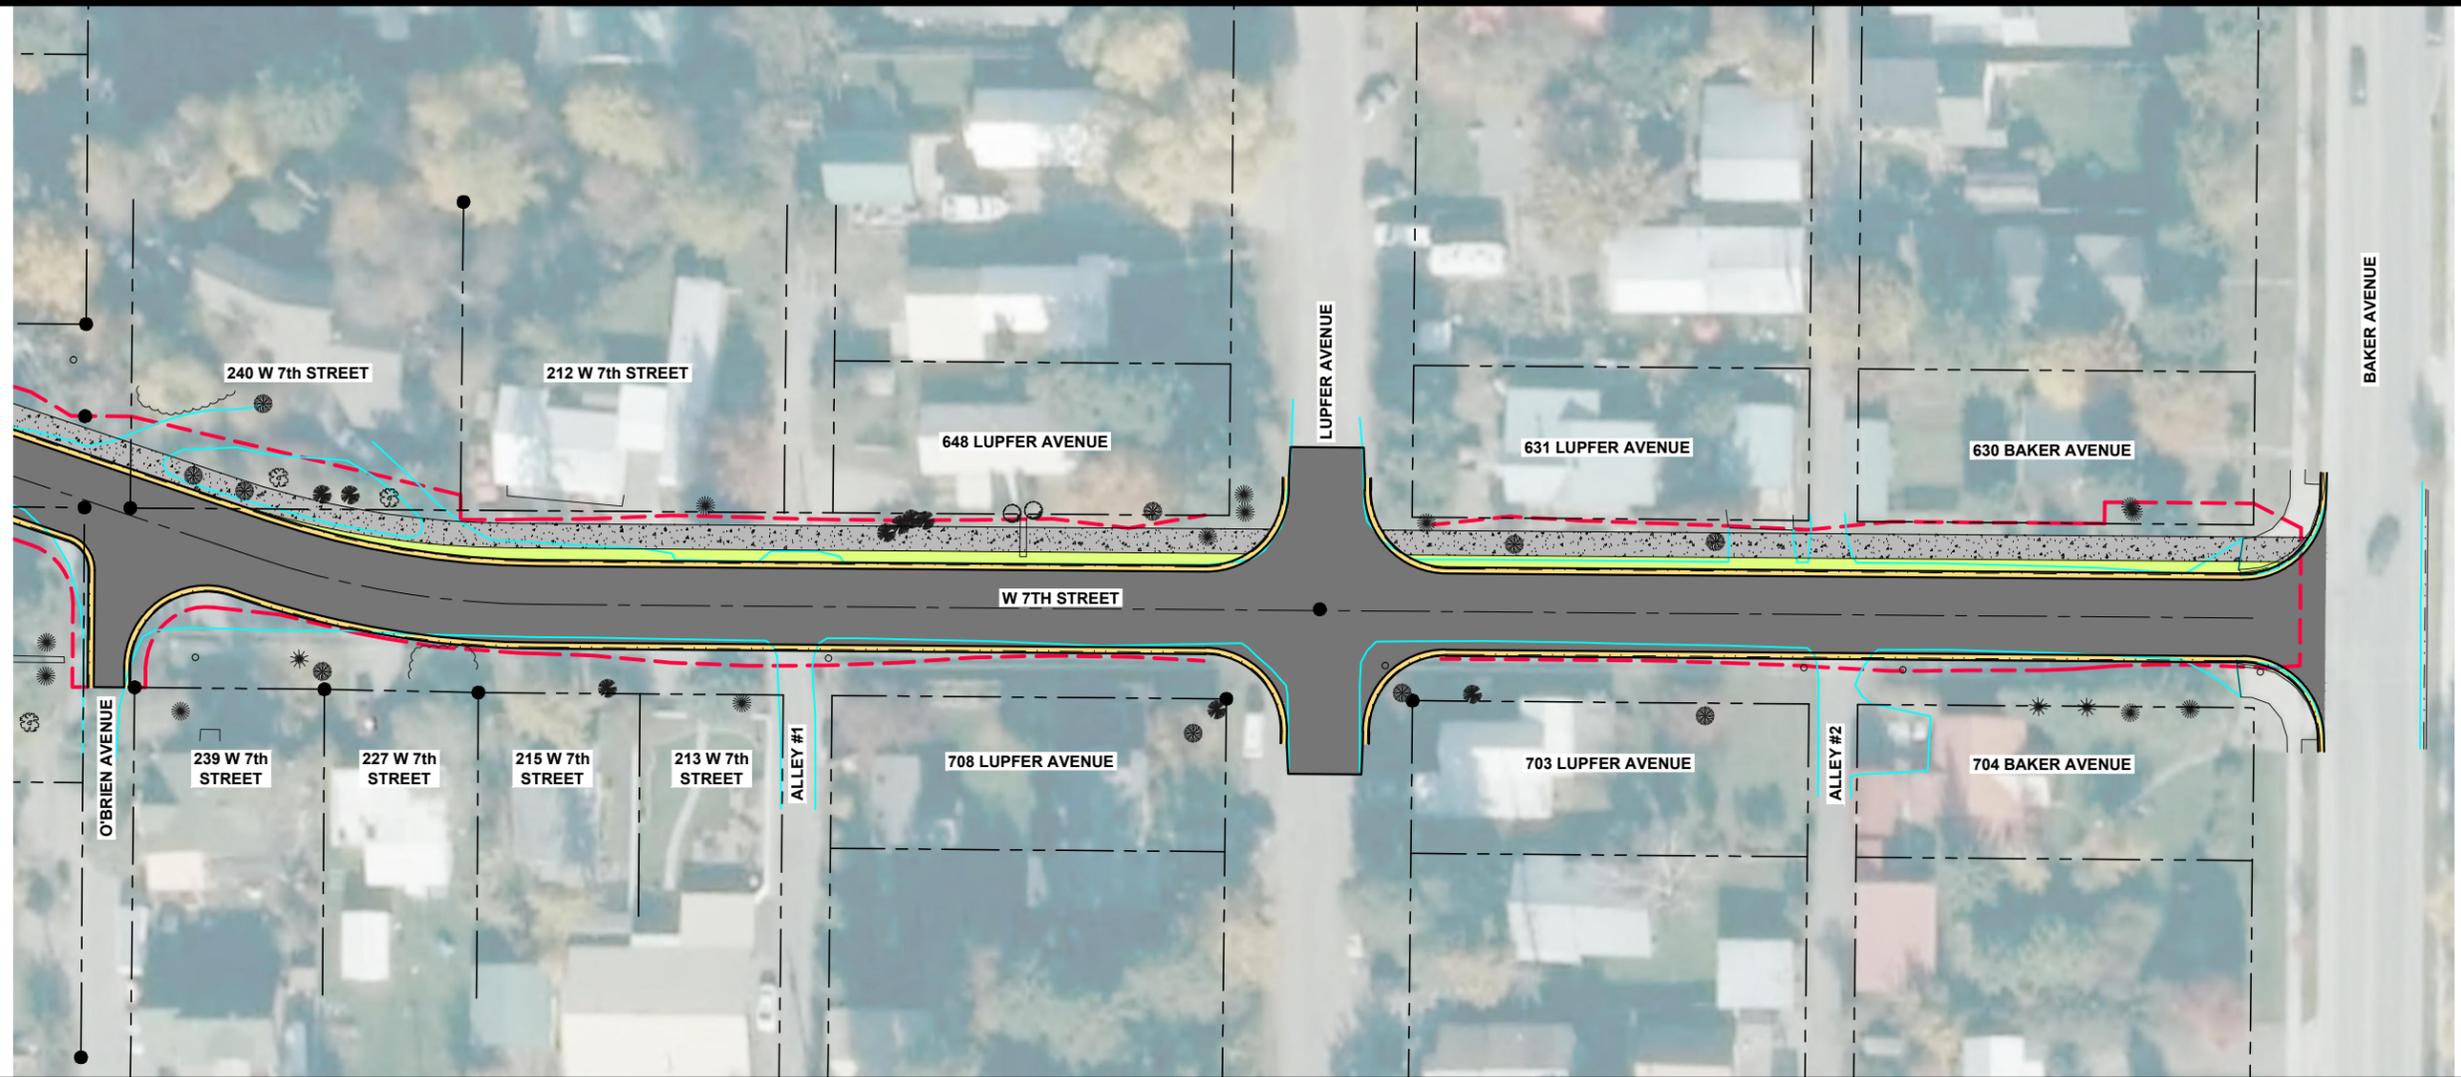

O'Brien To Baker

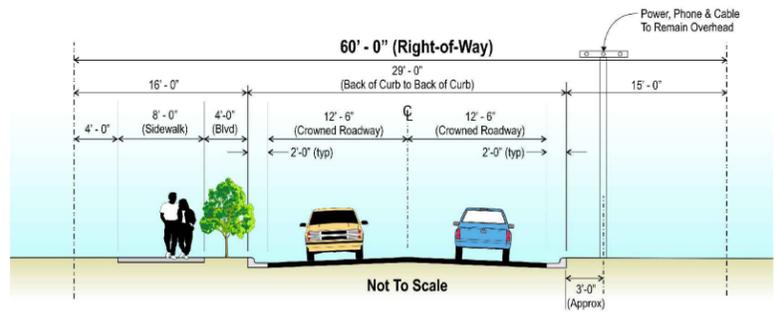

Typical Section - Urban Collector Street
With Sidewalk on North Side



Prepared By:
ROBERT PECCIA &
ASSOCIATES

Figures 1-4_W7ST.dwg



(NORTH ARROW AND SCALE APPLY ONLY TO PLAN VIEW)

West Seventh Street Reconstruction
Whitefish, Montana
ALLEY #1 TO BAKER

Figure#4